





Contractors and consultants are not to scale dimensions from this drawing

Reproduced by permission of Ordnance Survey on behalf of HMSO © CROWN COPYRIGHT and database right 2008 All rights reserved Ordnance Survey Licence number AL 1000 22432 Broadway Malyan Limited

The survey information shown on this drawing is based on a topographical survey prepared by a third party and Broadway Malyan Limited accept no responsibility for the accuracy or completeness of the survey.


Drawings to be read in conjunction with the associated Design & Access Statement, associated consultant design team documents & reports and landscape information

Landscape shown is for illustrative purposes only. For detailed landscape information, please refer to the landscape information & documents.

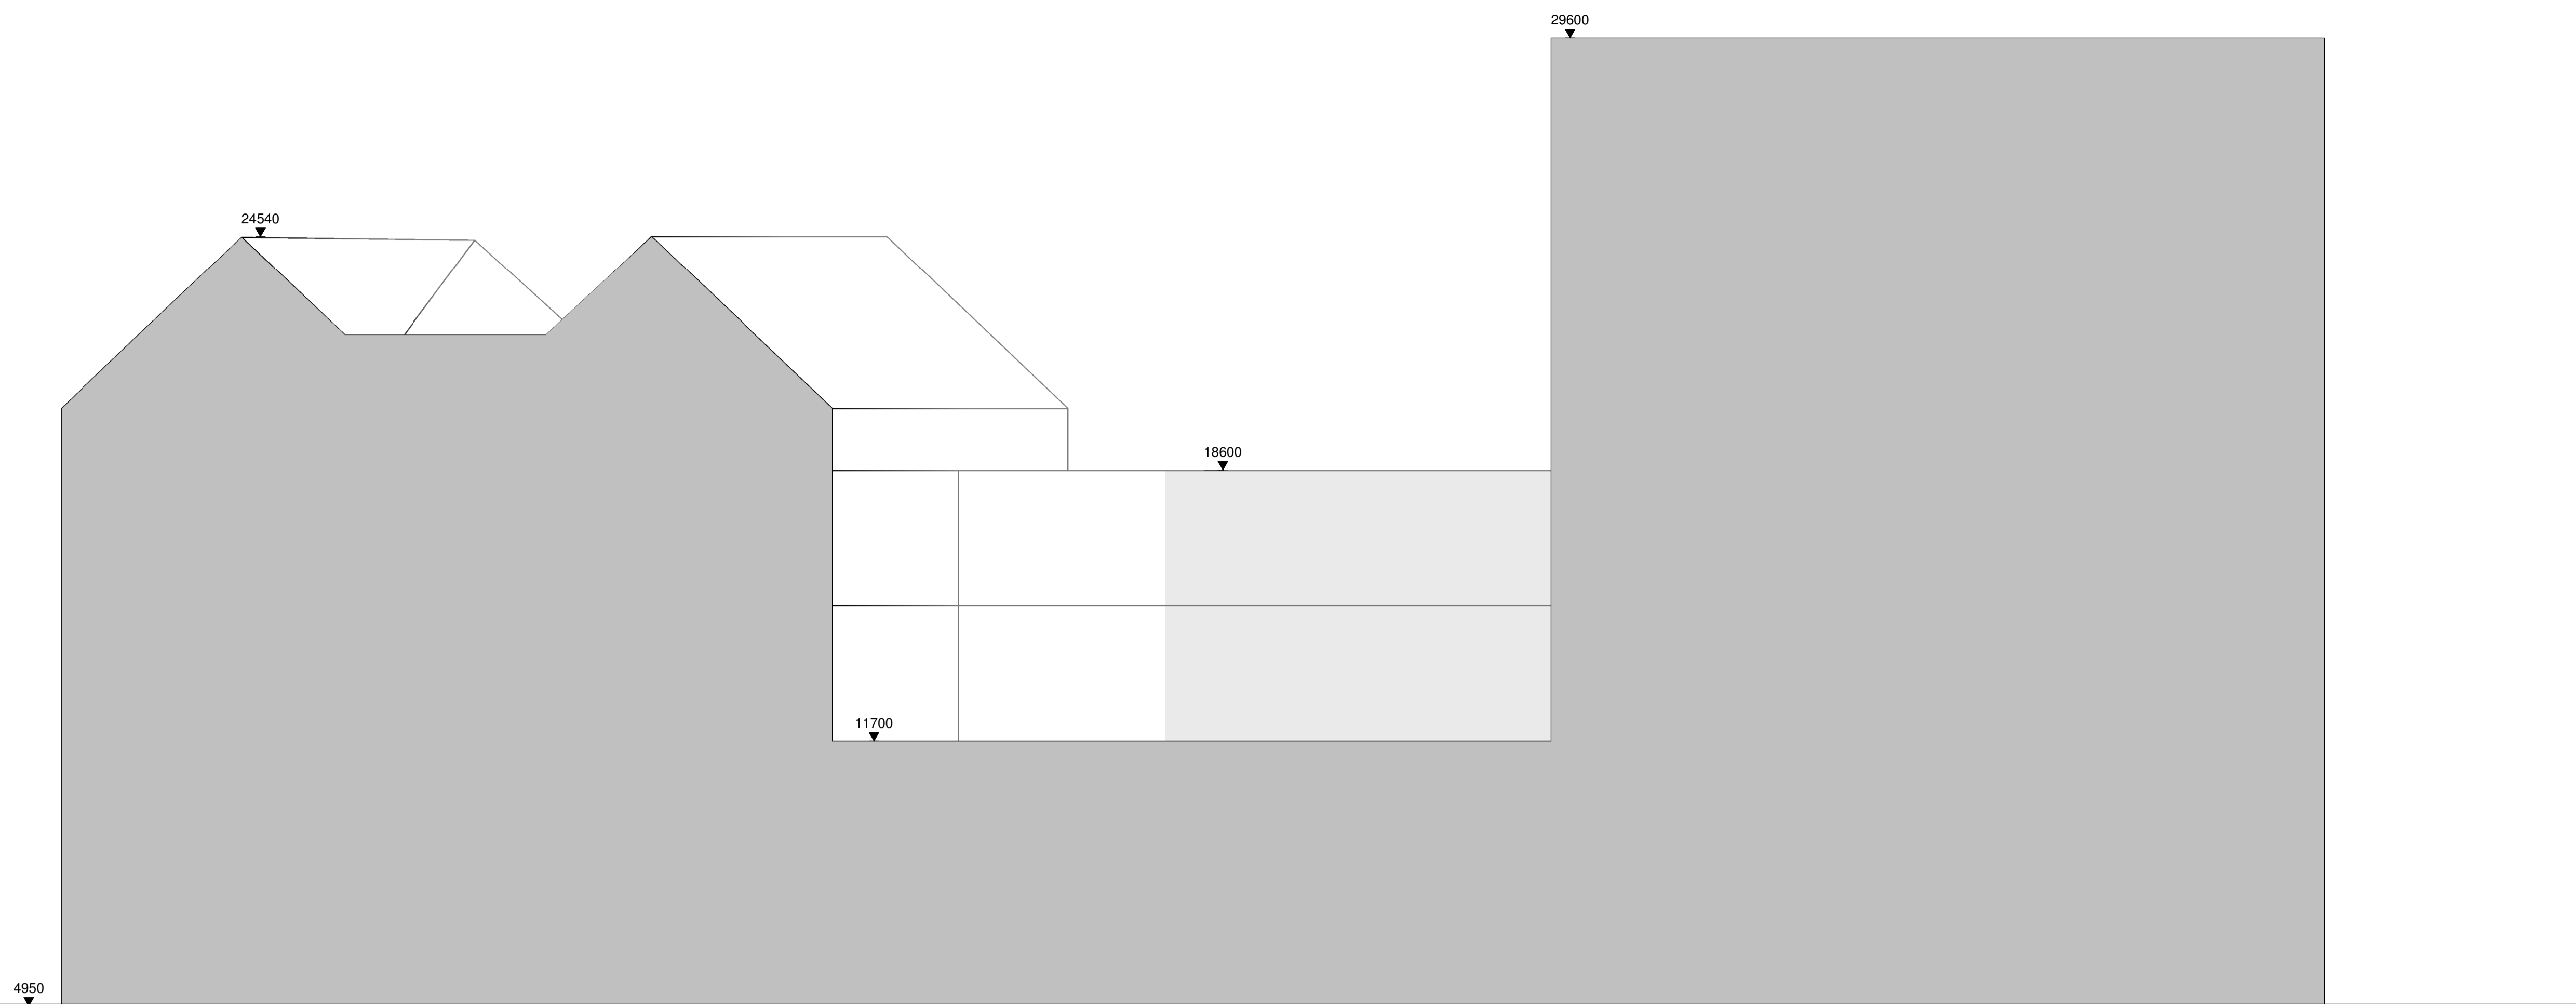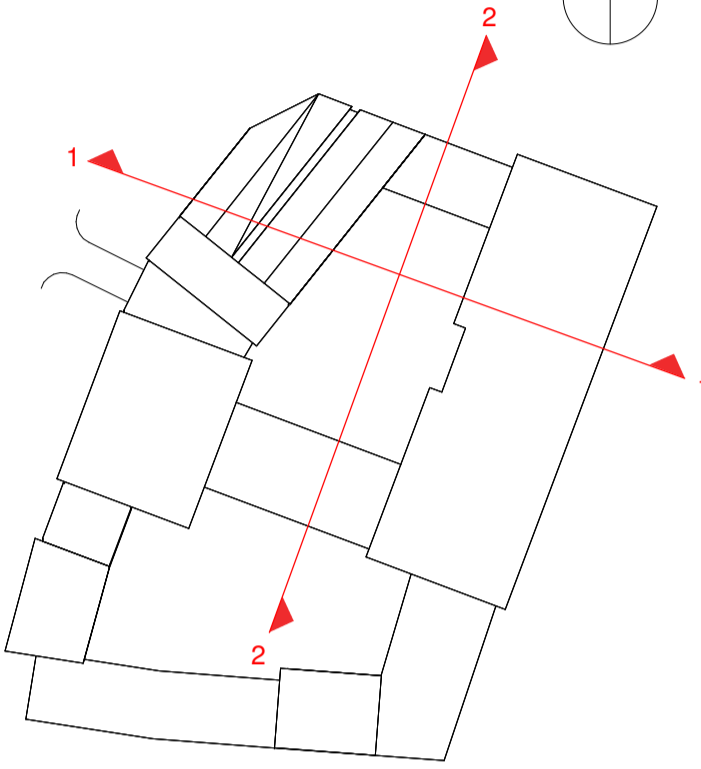  

1 E - 05 - South Elevation Internal

Scale 1 : 100

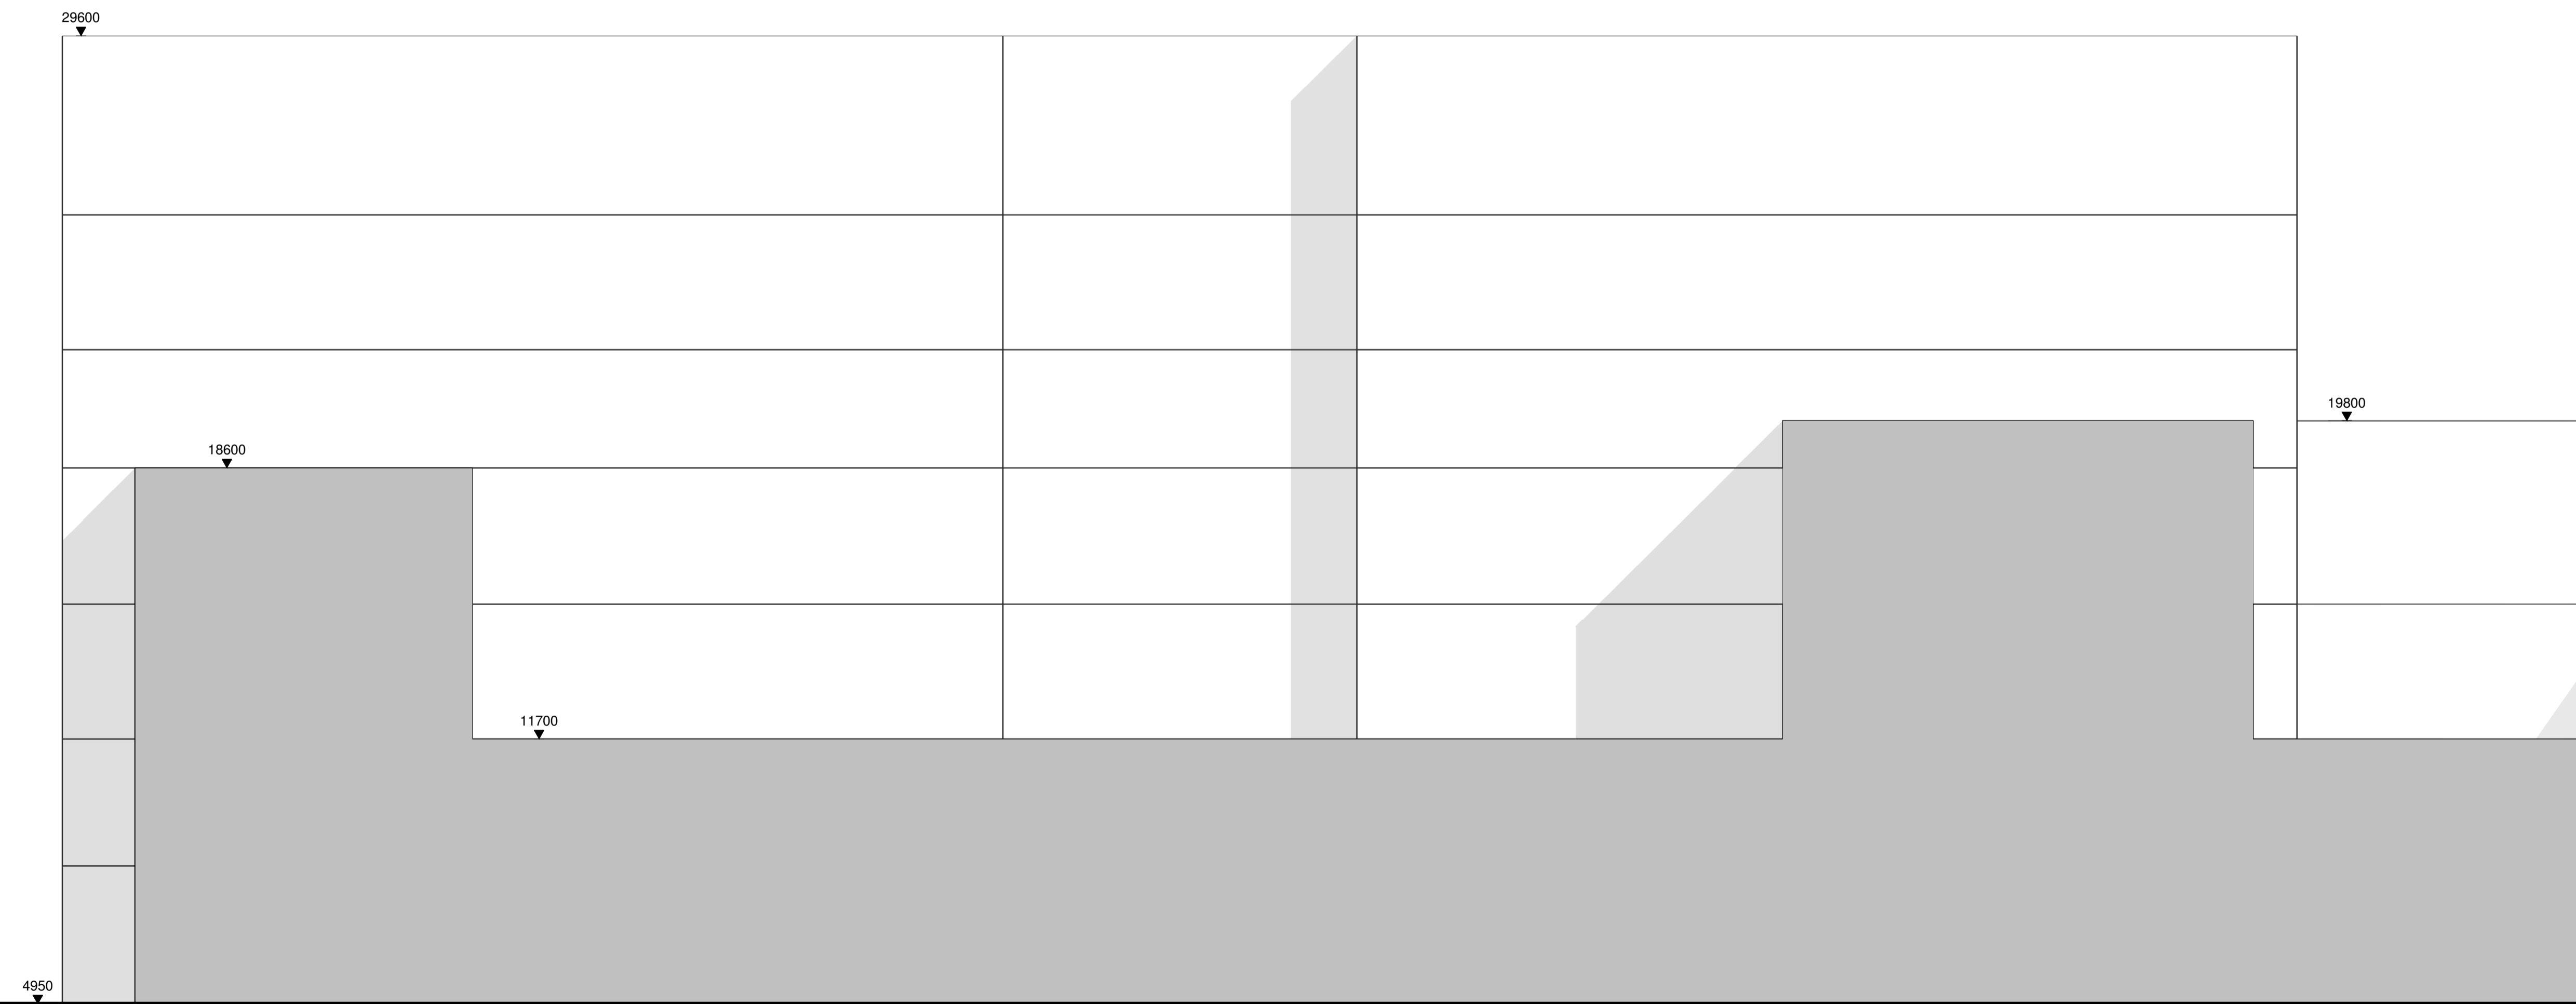

2 E2 - 05 - West Elevation Internal

Scale 1 : 100

| Revision | Date     | Drawn By | Description         |
|----------|----------|----------|---------------------|
| D0-2     | 30.06.22 |          | Issued For Planning |
| D0-1     | 31.03.22 |          | Issued For Planning |

**BroadwayMalyan<sup>BM</sup>**

4 Pear Place  
London  
SE1 8BT

T: +44 (0)20 7261 4200  
F: +44 (0)20 7261 4300  
E: Lon@BroadwayMalyan.com

www.BroadwayMalyan.com

Client  
**Weston Homes**  
Project  
**Anglia Square  
Norwich**  
Description  
**Elevations  
Block E1 & E2**

Status  
**For Planning**  
Scale 1:100@A1 Drawn By OR Date 31.03.22  
Job Number 35301 Drawing Number ZE-XX-DR-A-05-0303 Revision D0-2